

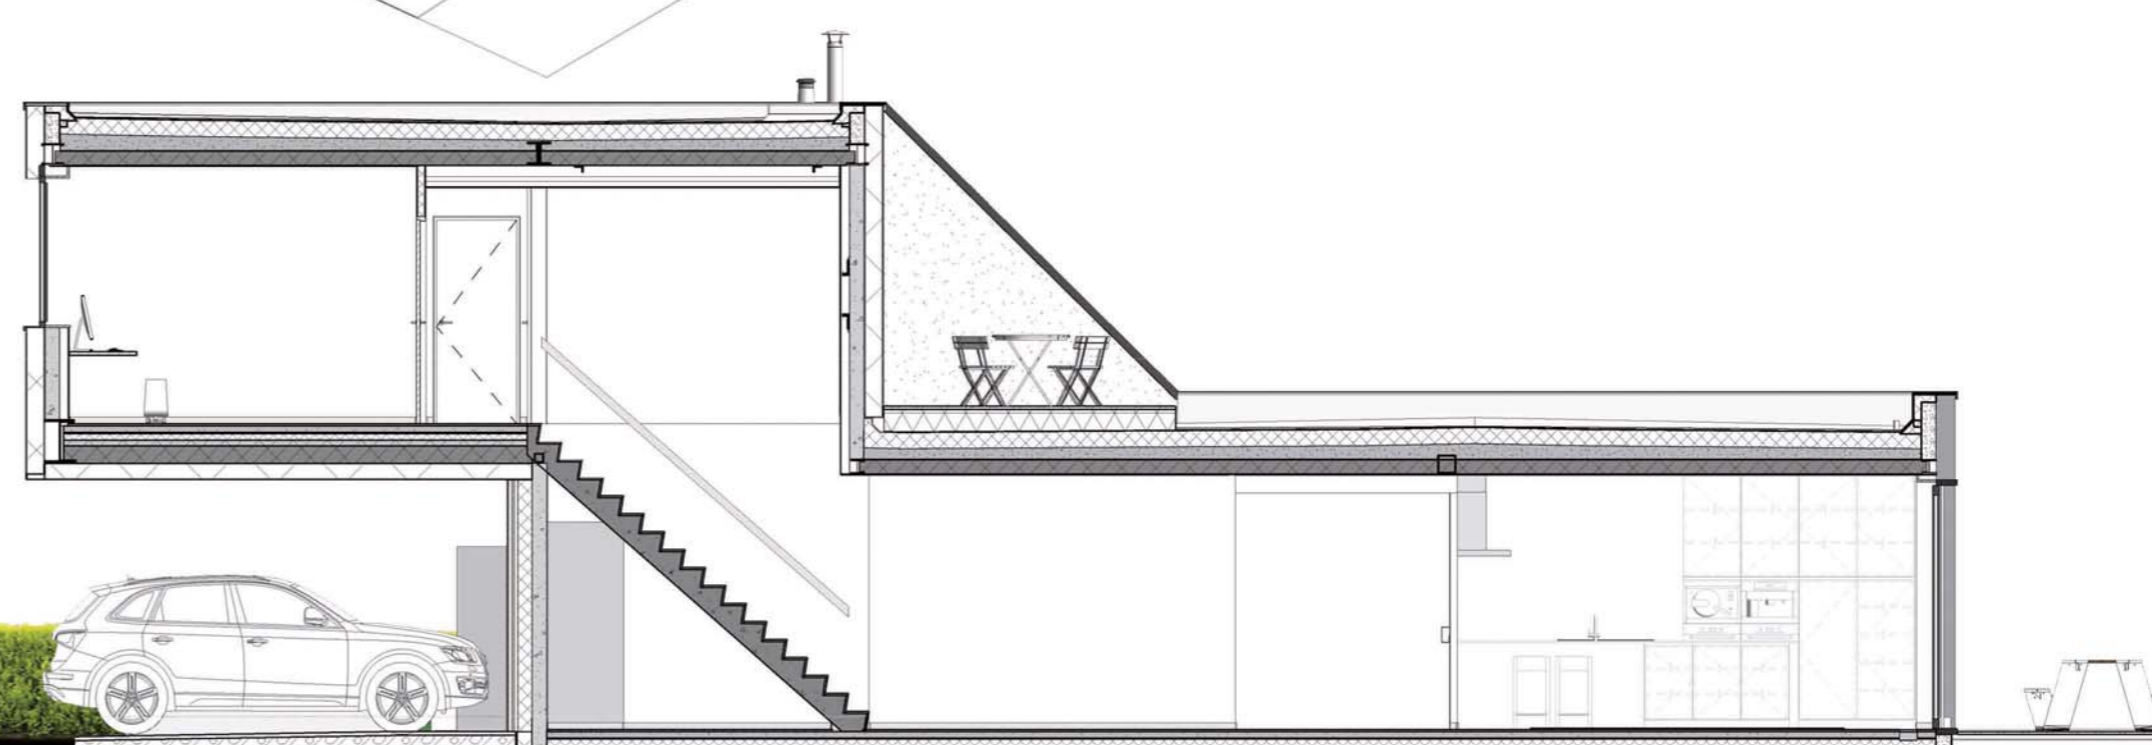
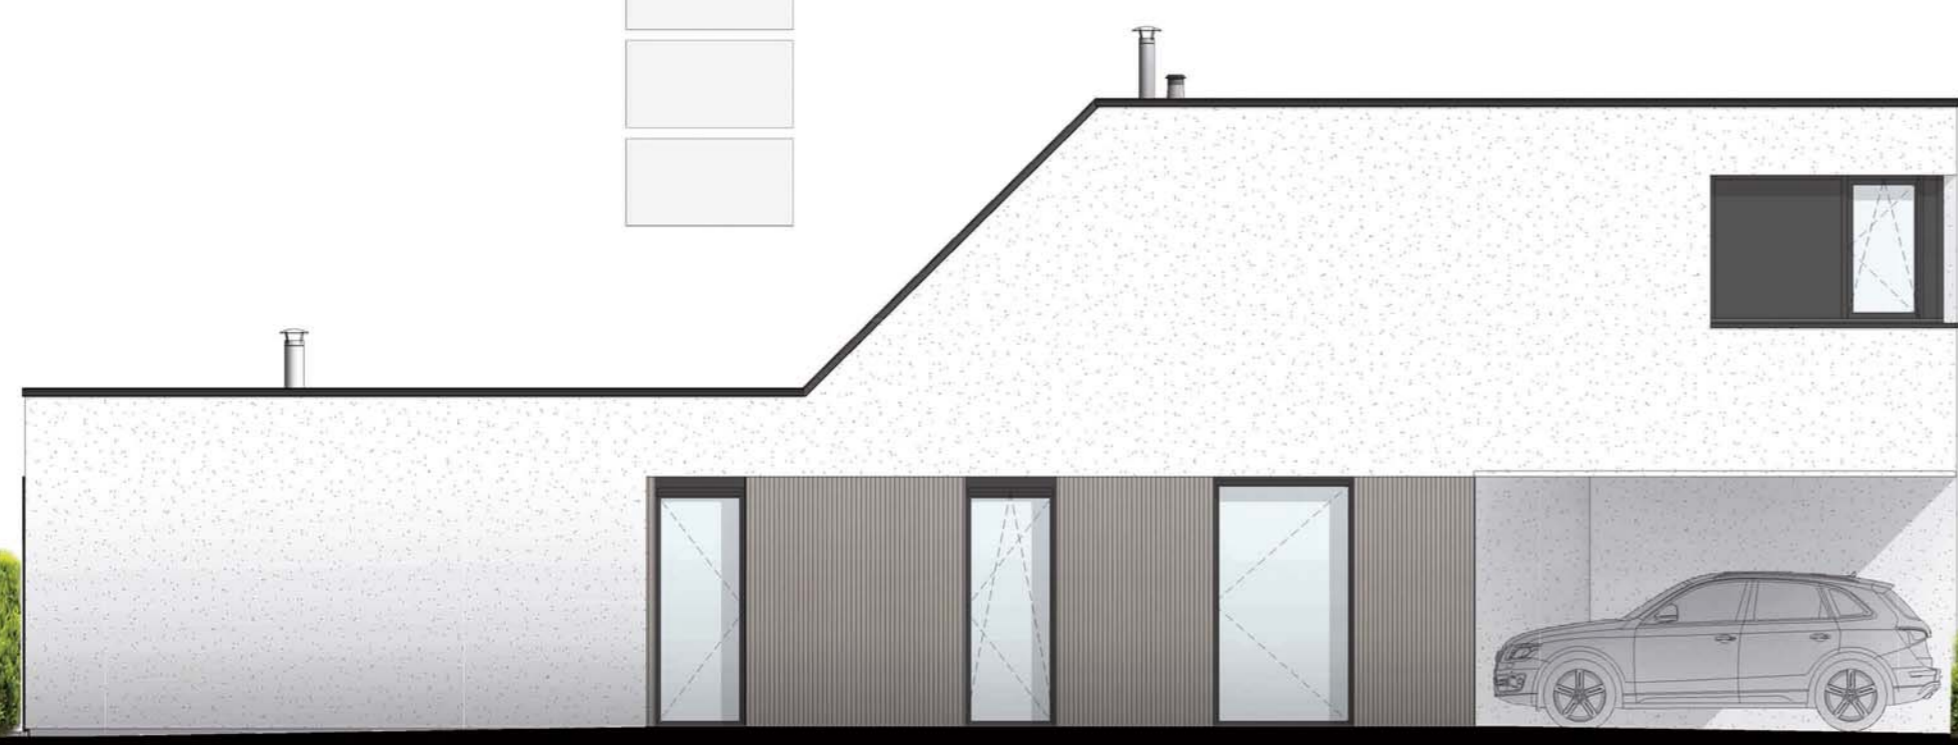
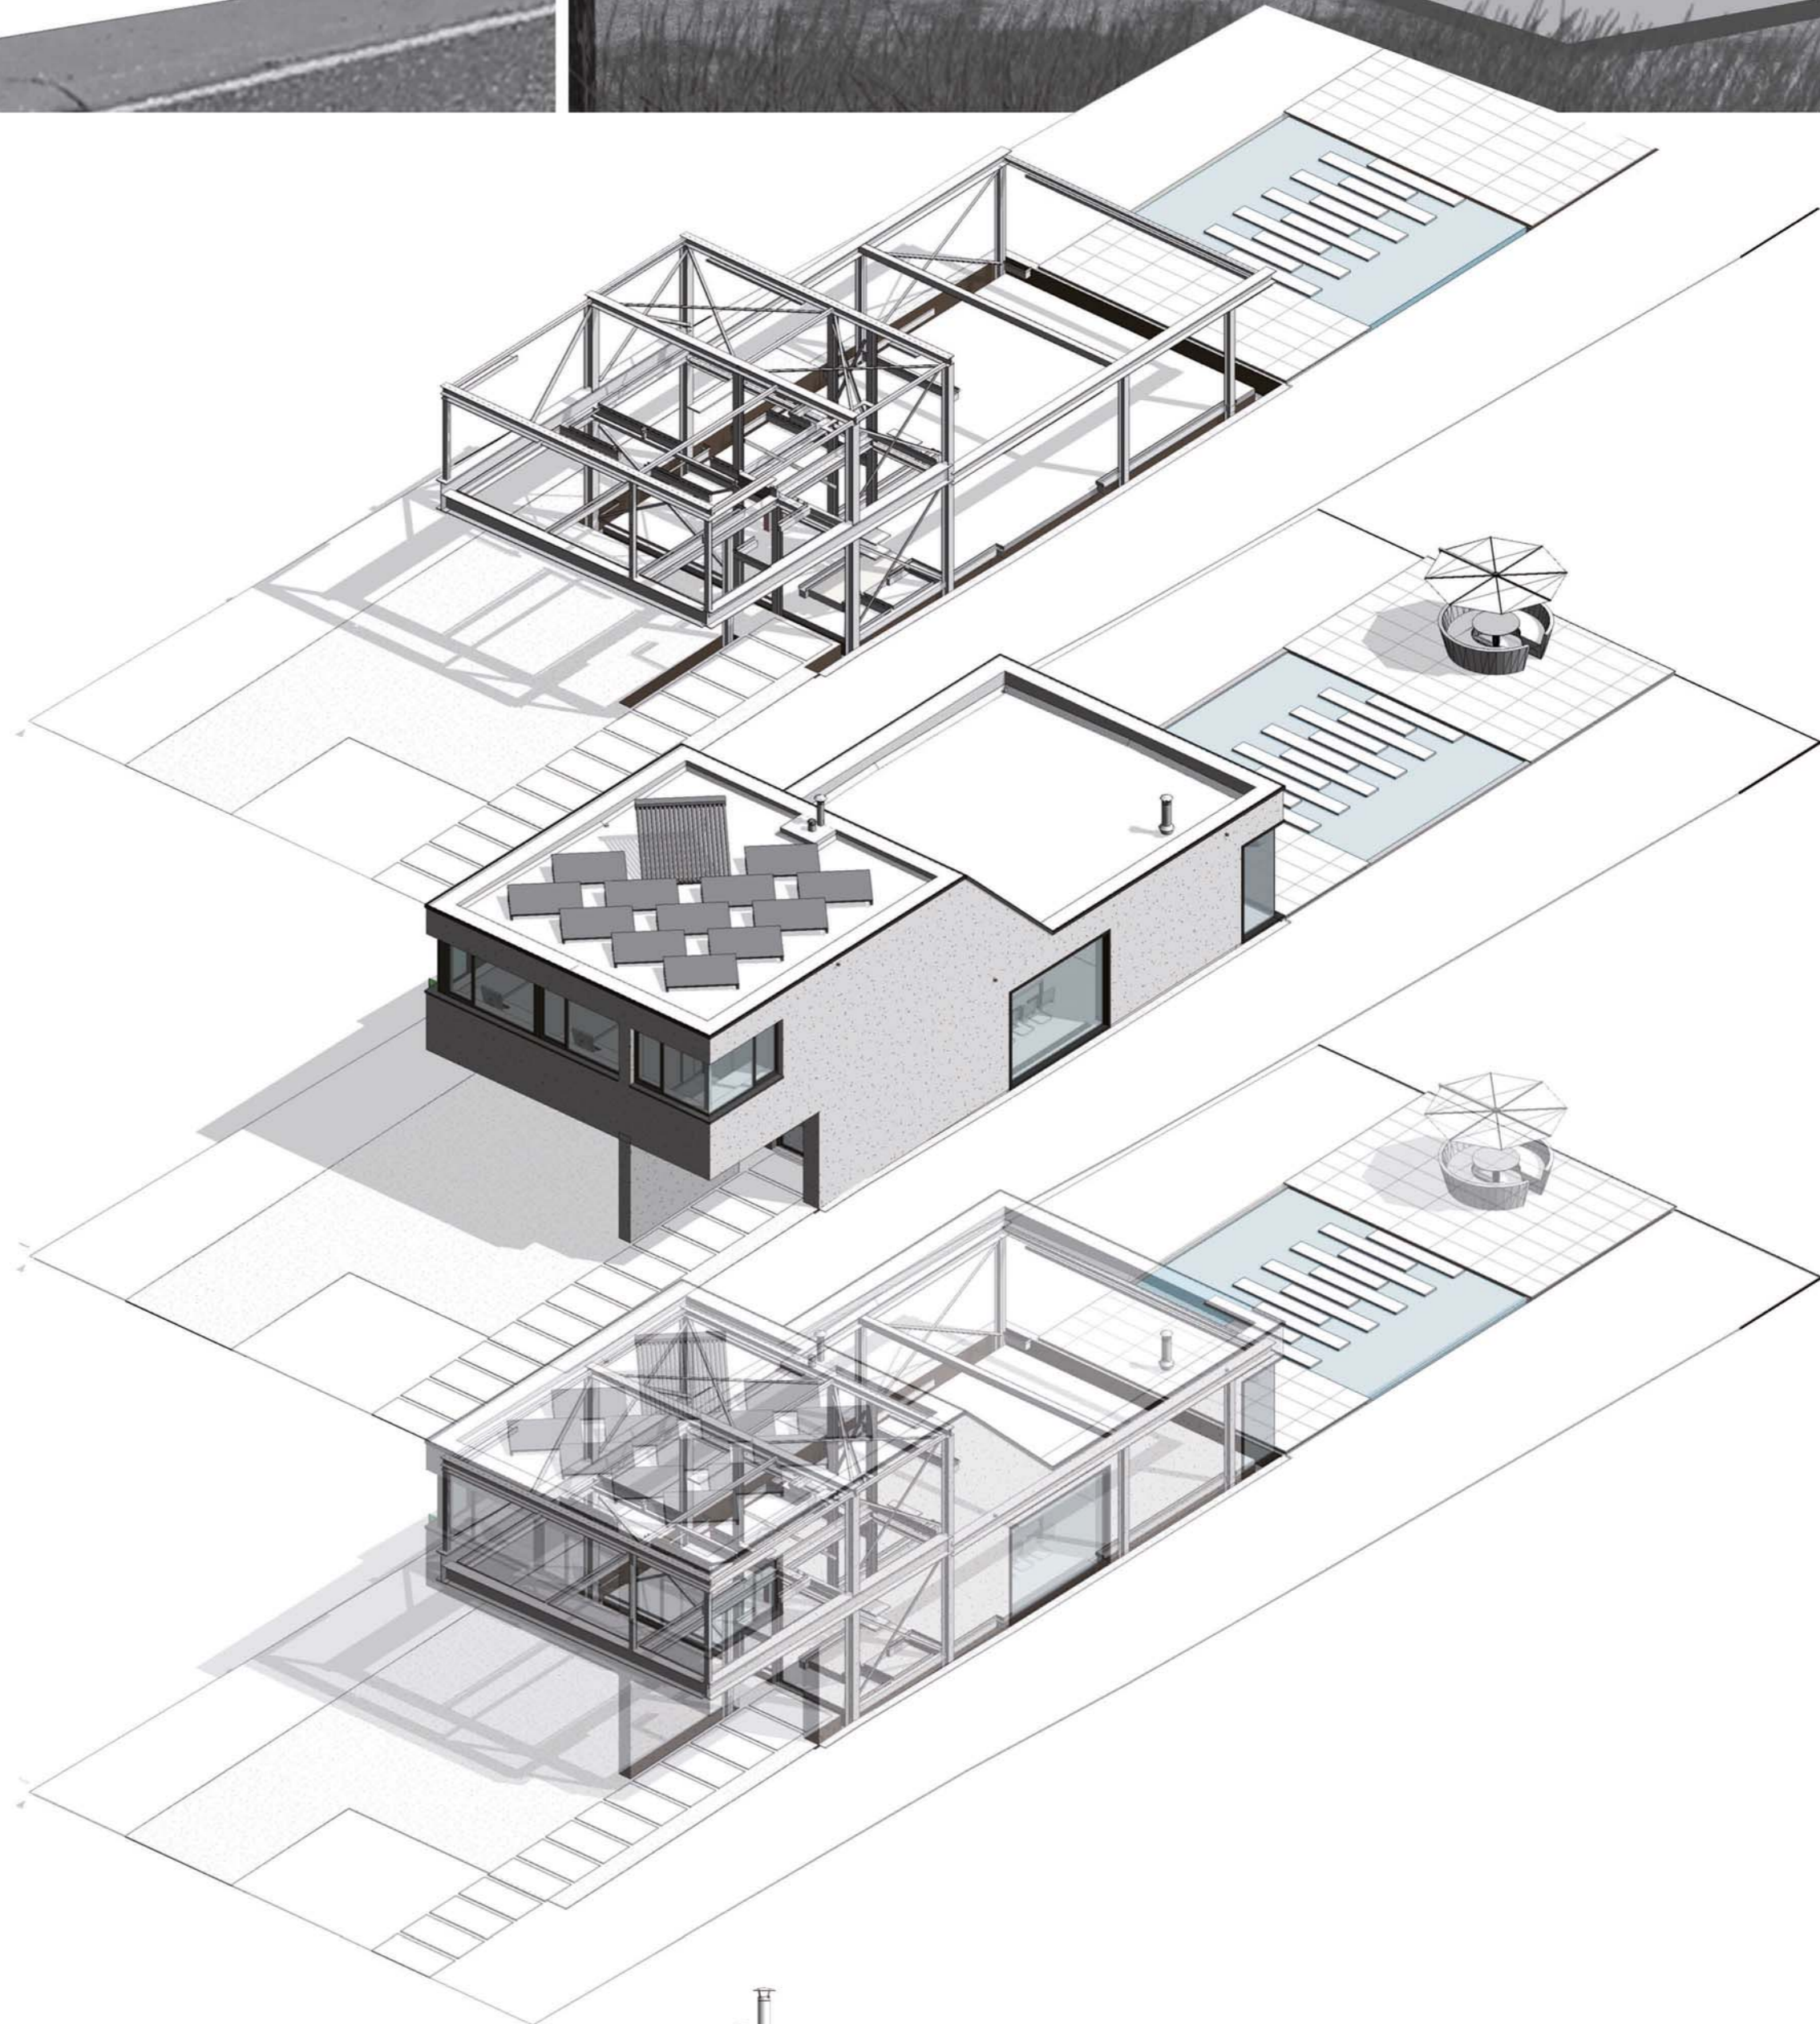


WONING

THOMAS & ANNIKA

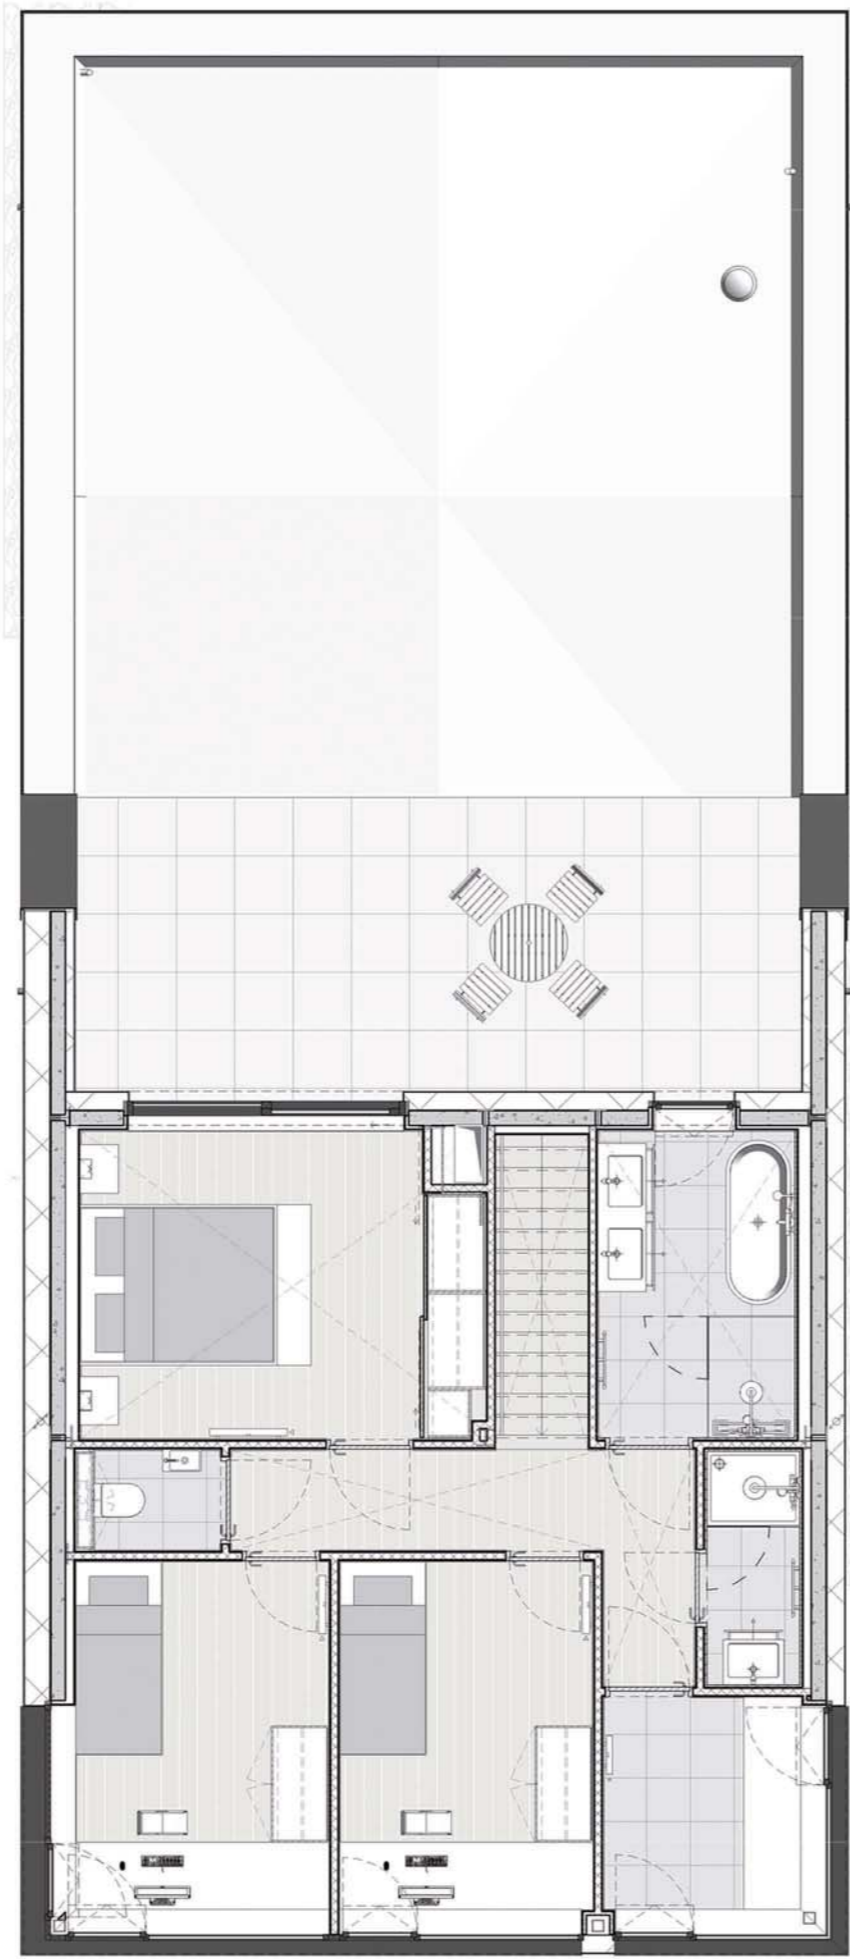

SheCi.be ARCHITECTEN bvba
Showroom Kapucijnenvoer 23/8 3400 Oostende
Kantoor Veidemeersdreef 26 3880 Aalter
T +32 (0)9 386 78 00
info@sheci.be
www.sheci.be

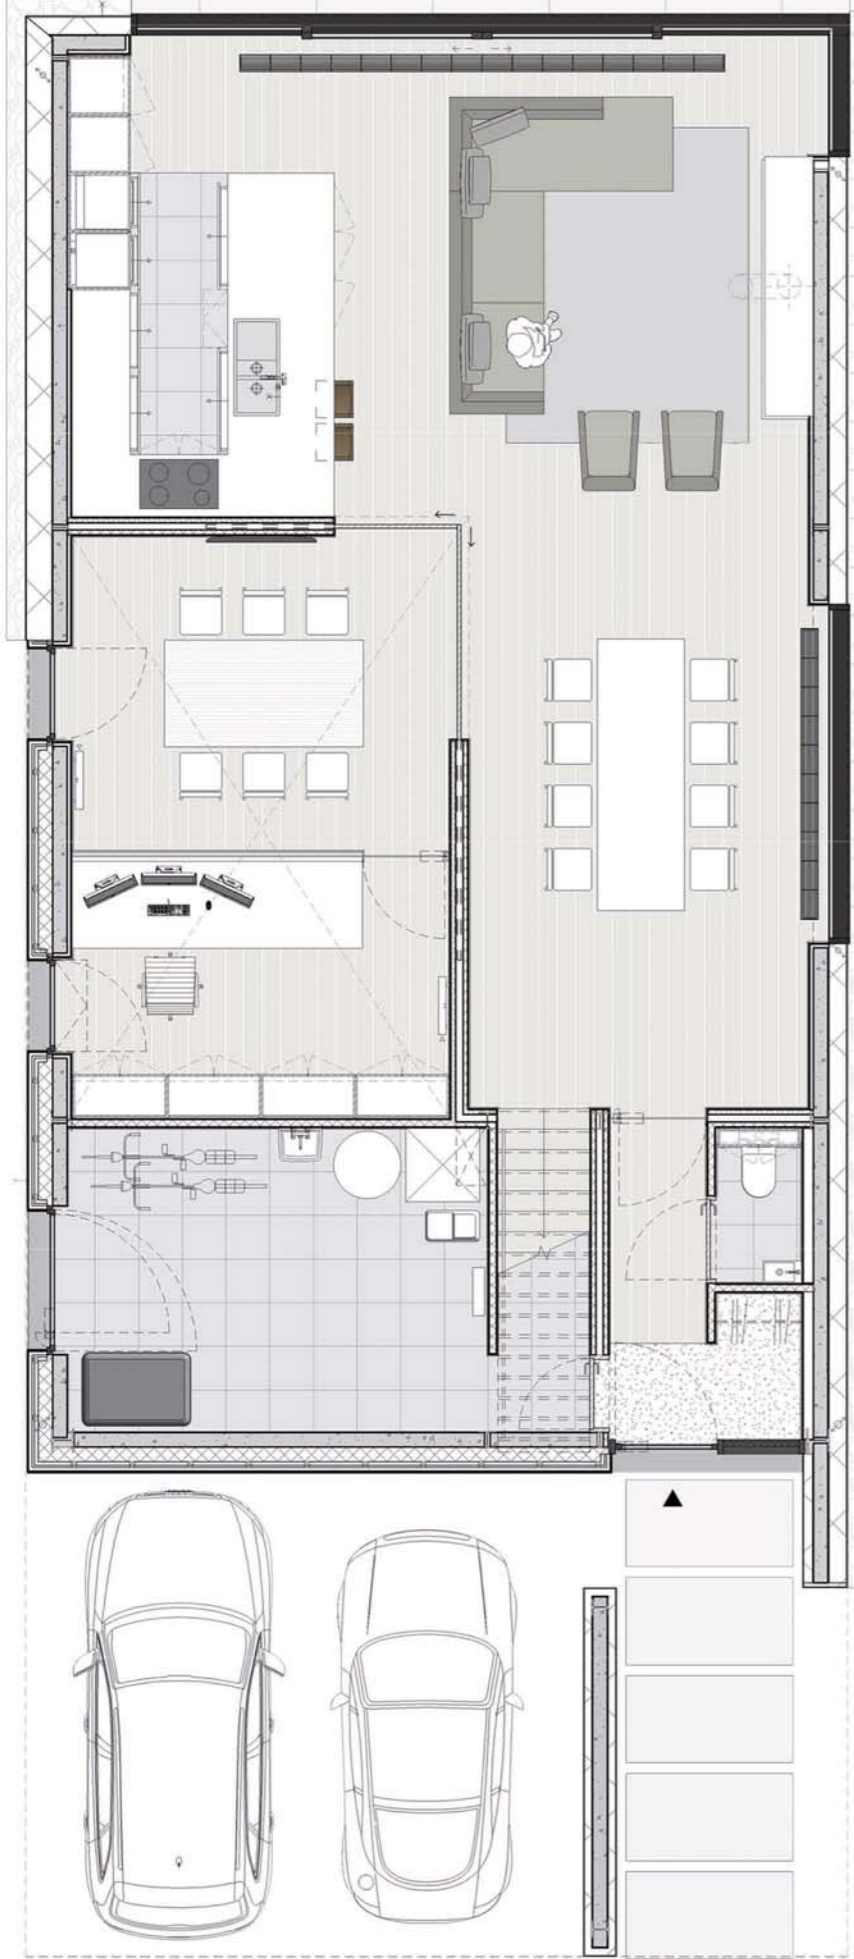