

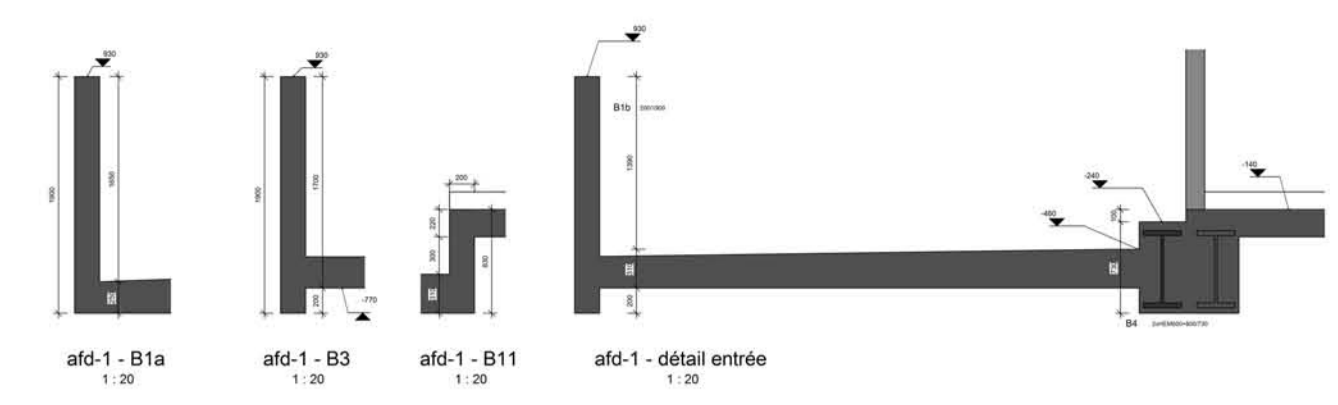
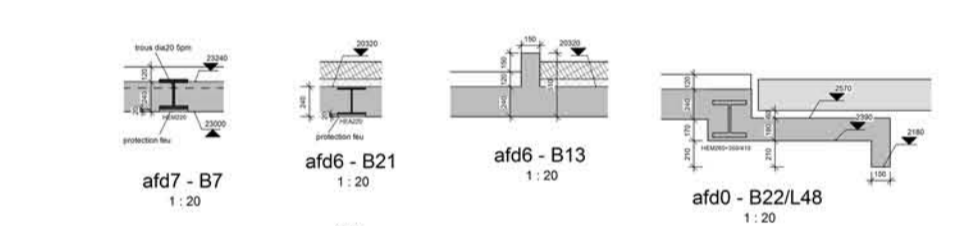
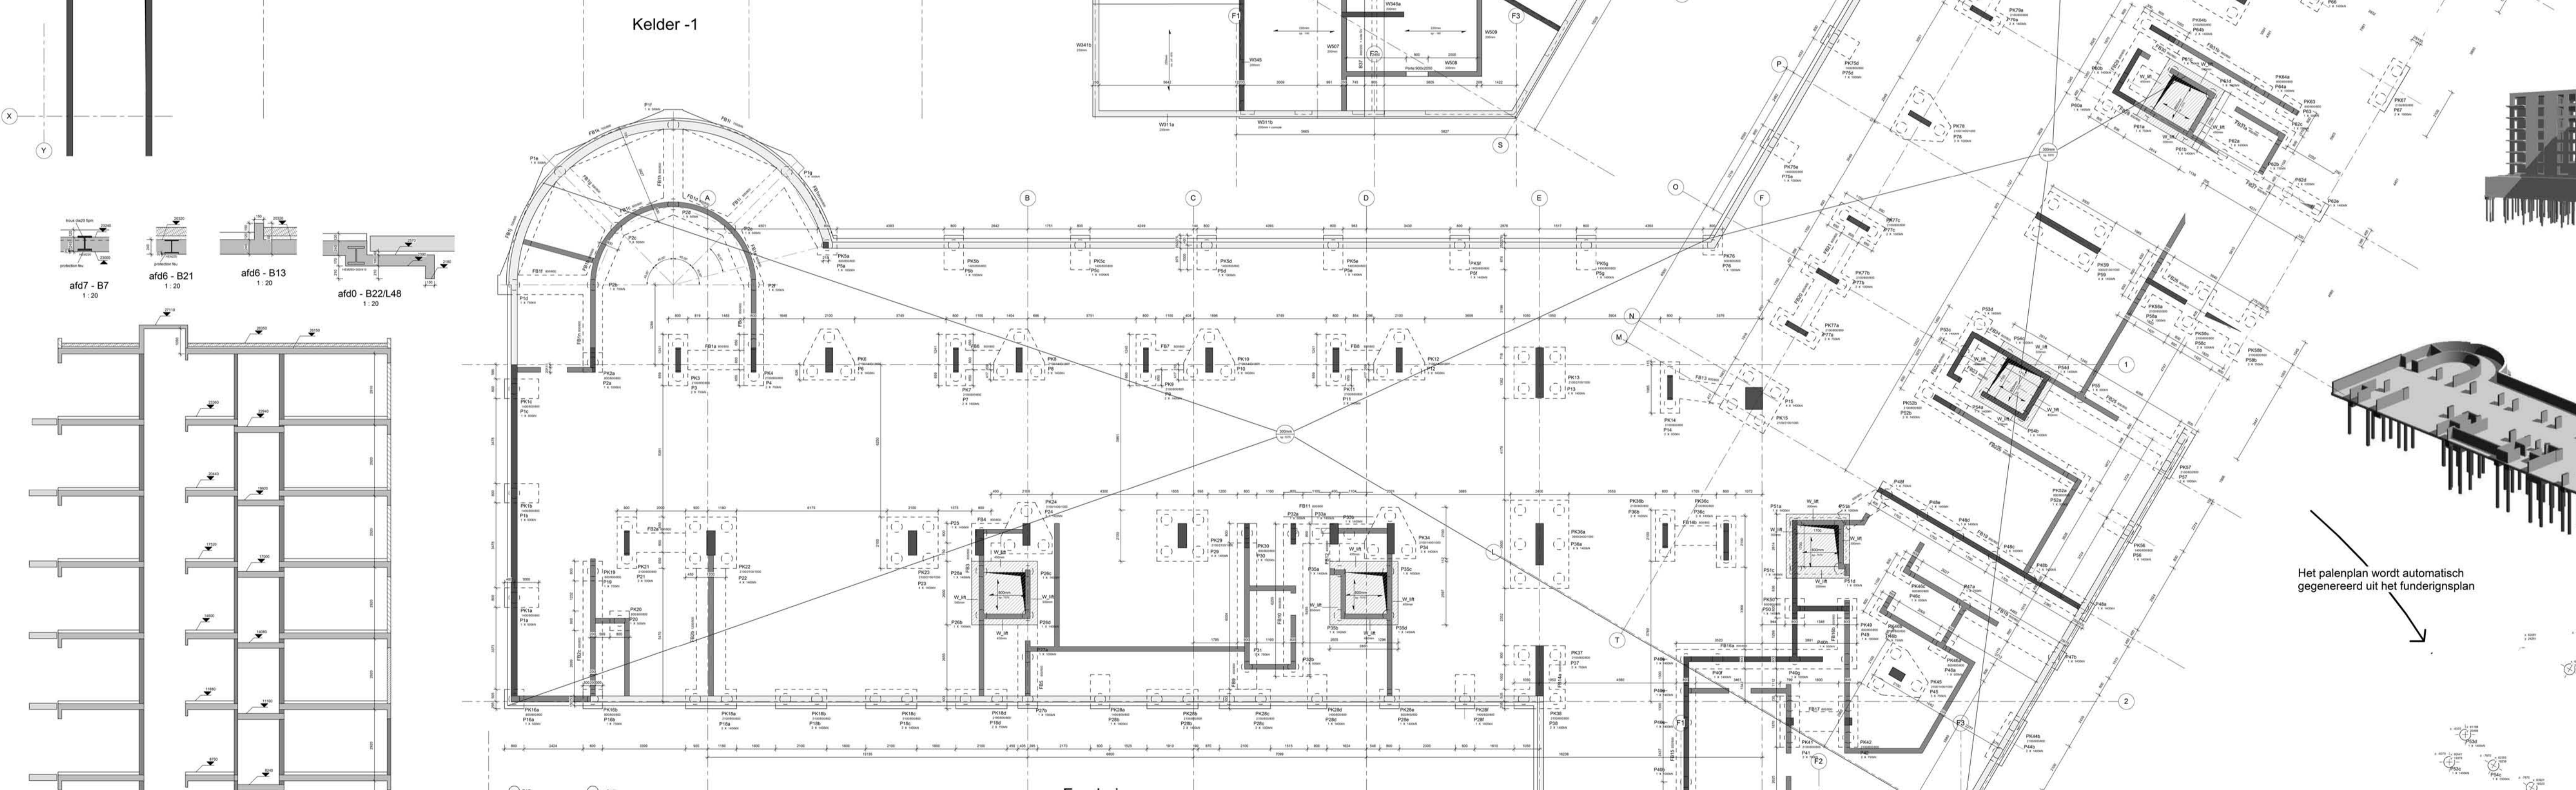
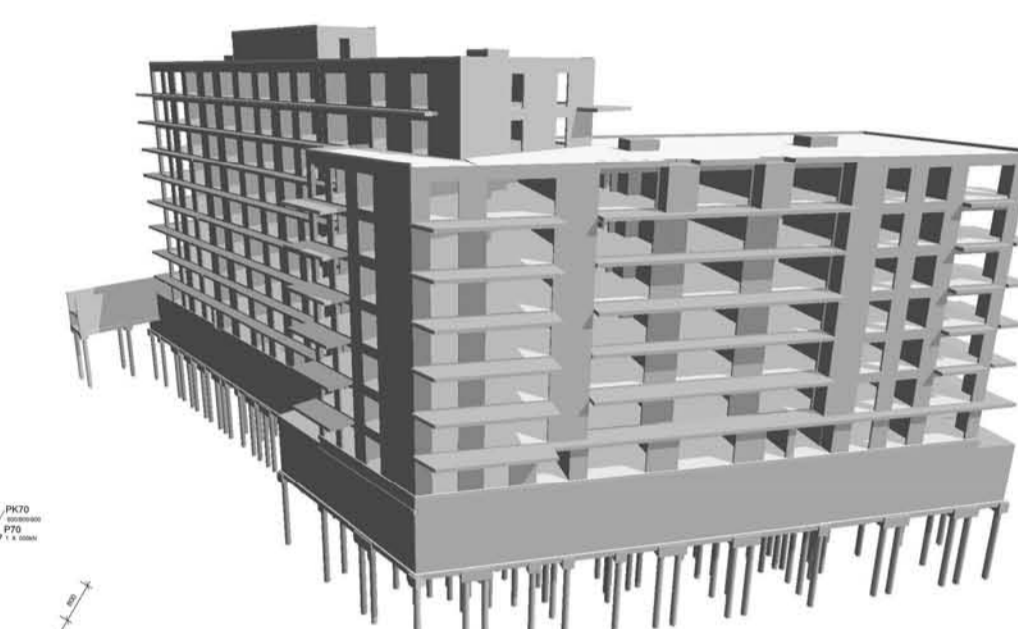



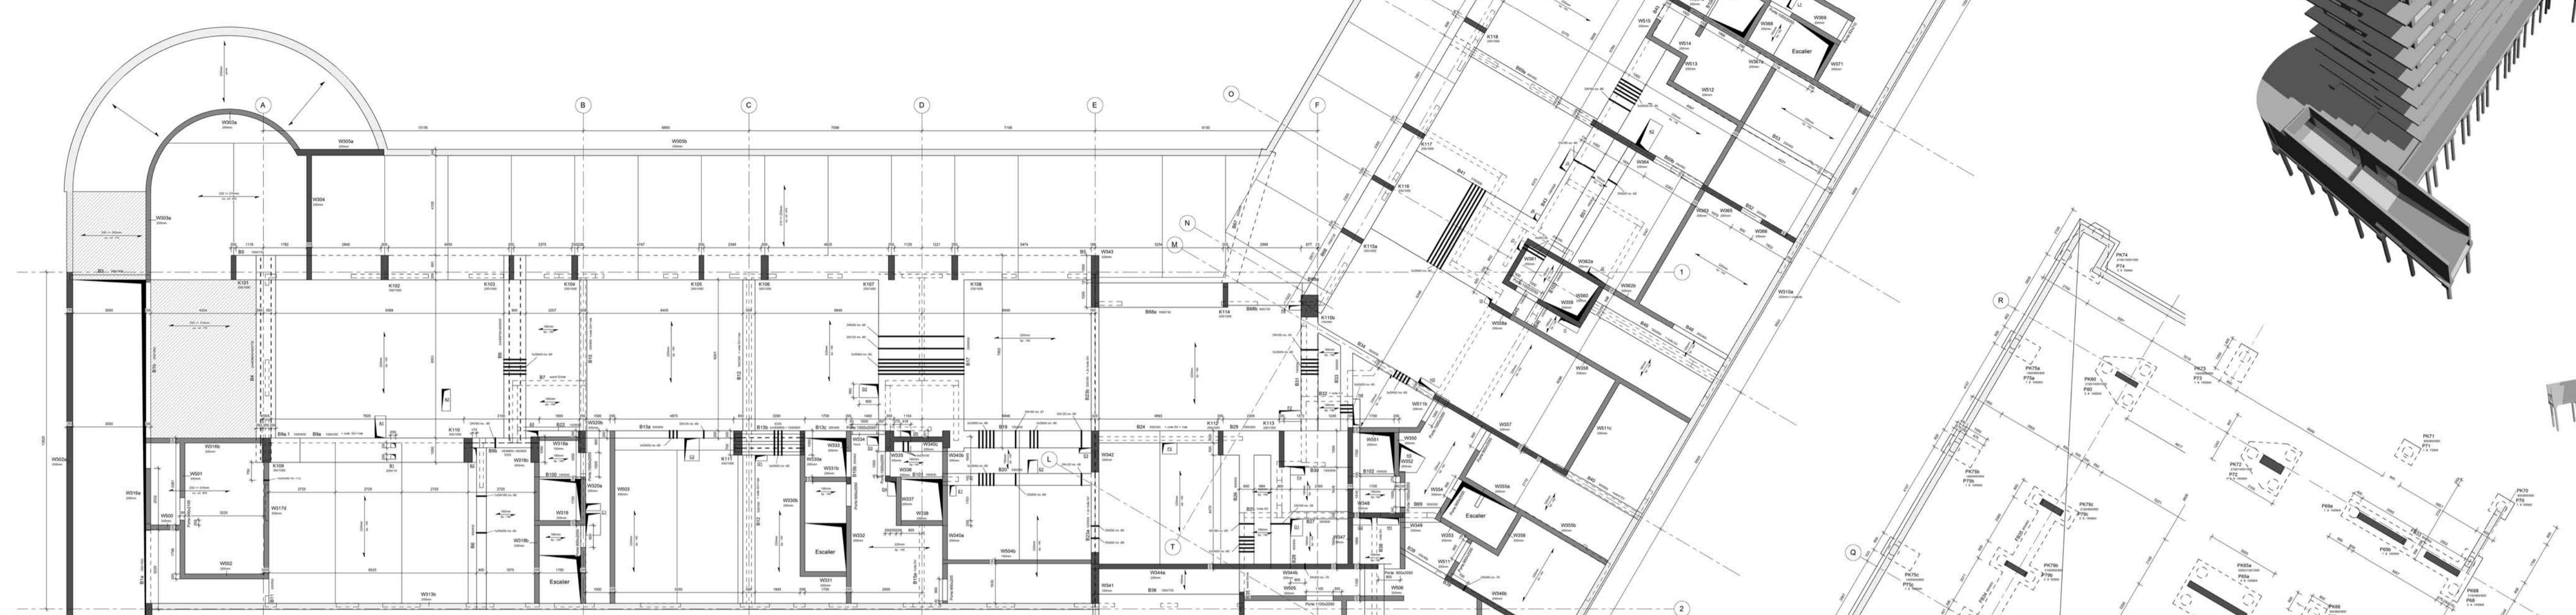

Snedes worden genomen en gedetailleerd

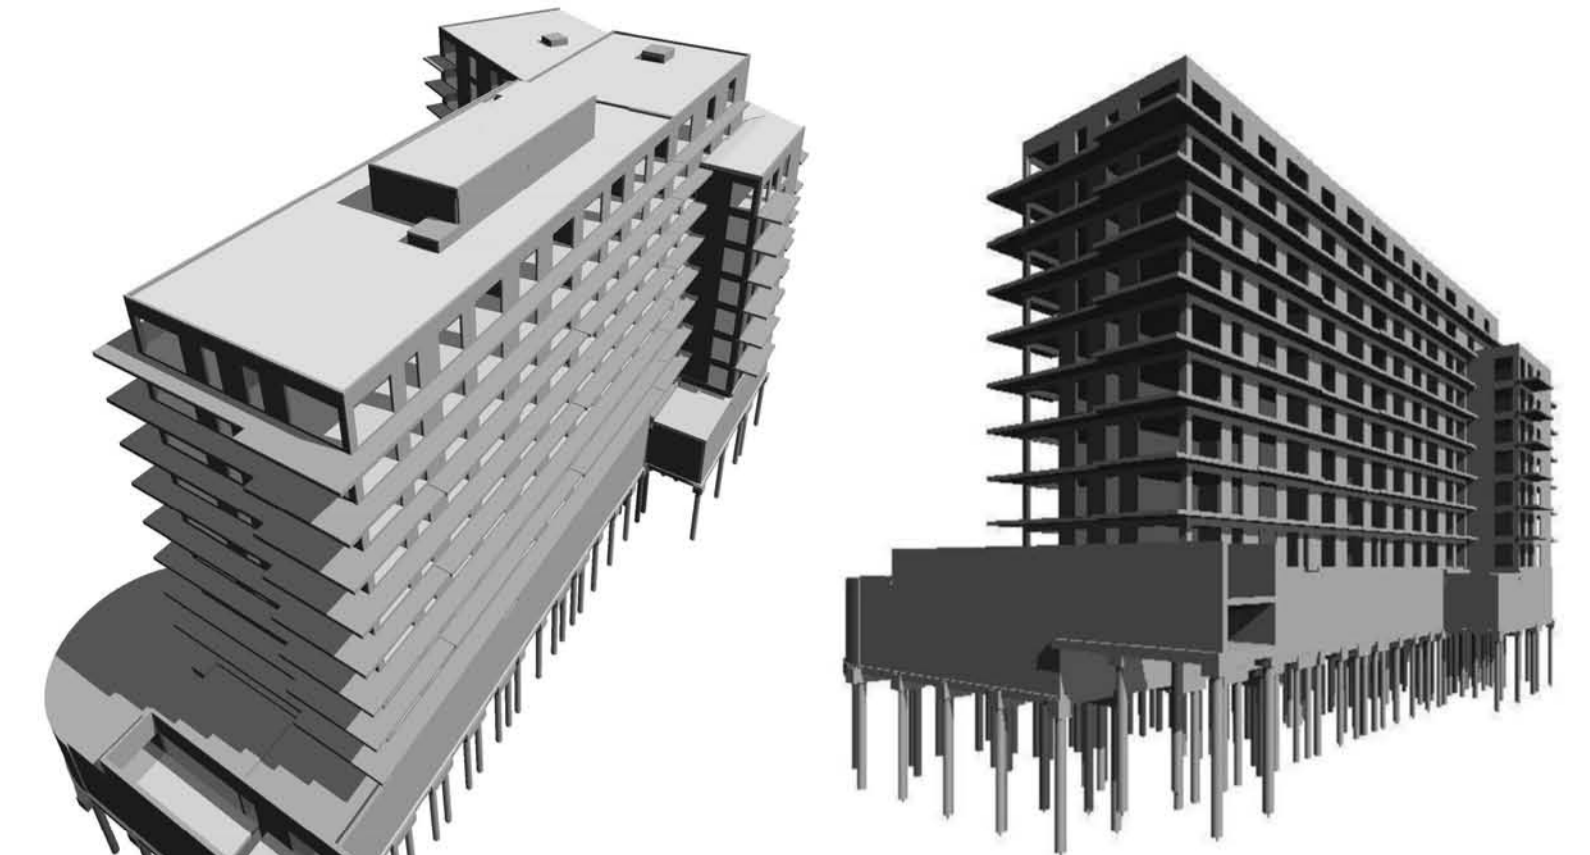

Het palenplan wordt automatisch gegeneerd uit het funderingsplan

PRO palen		
PK: nombre		nombre
500kN		
1	36	
2	8	
3	6	
		50
750kN		
1	18	
2	34	
3	6	
		58
1000kN		
1	27	
2	24	
3	12	
		63
1400kN		
1	49	
2	70	
3	42	
4	44	
6	12	
		217
Grand total		388

De meeststaar wordt eveneens automatisch gegeneerd




palenplan

