



3 View
1 : 100

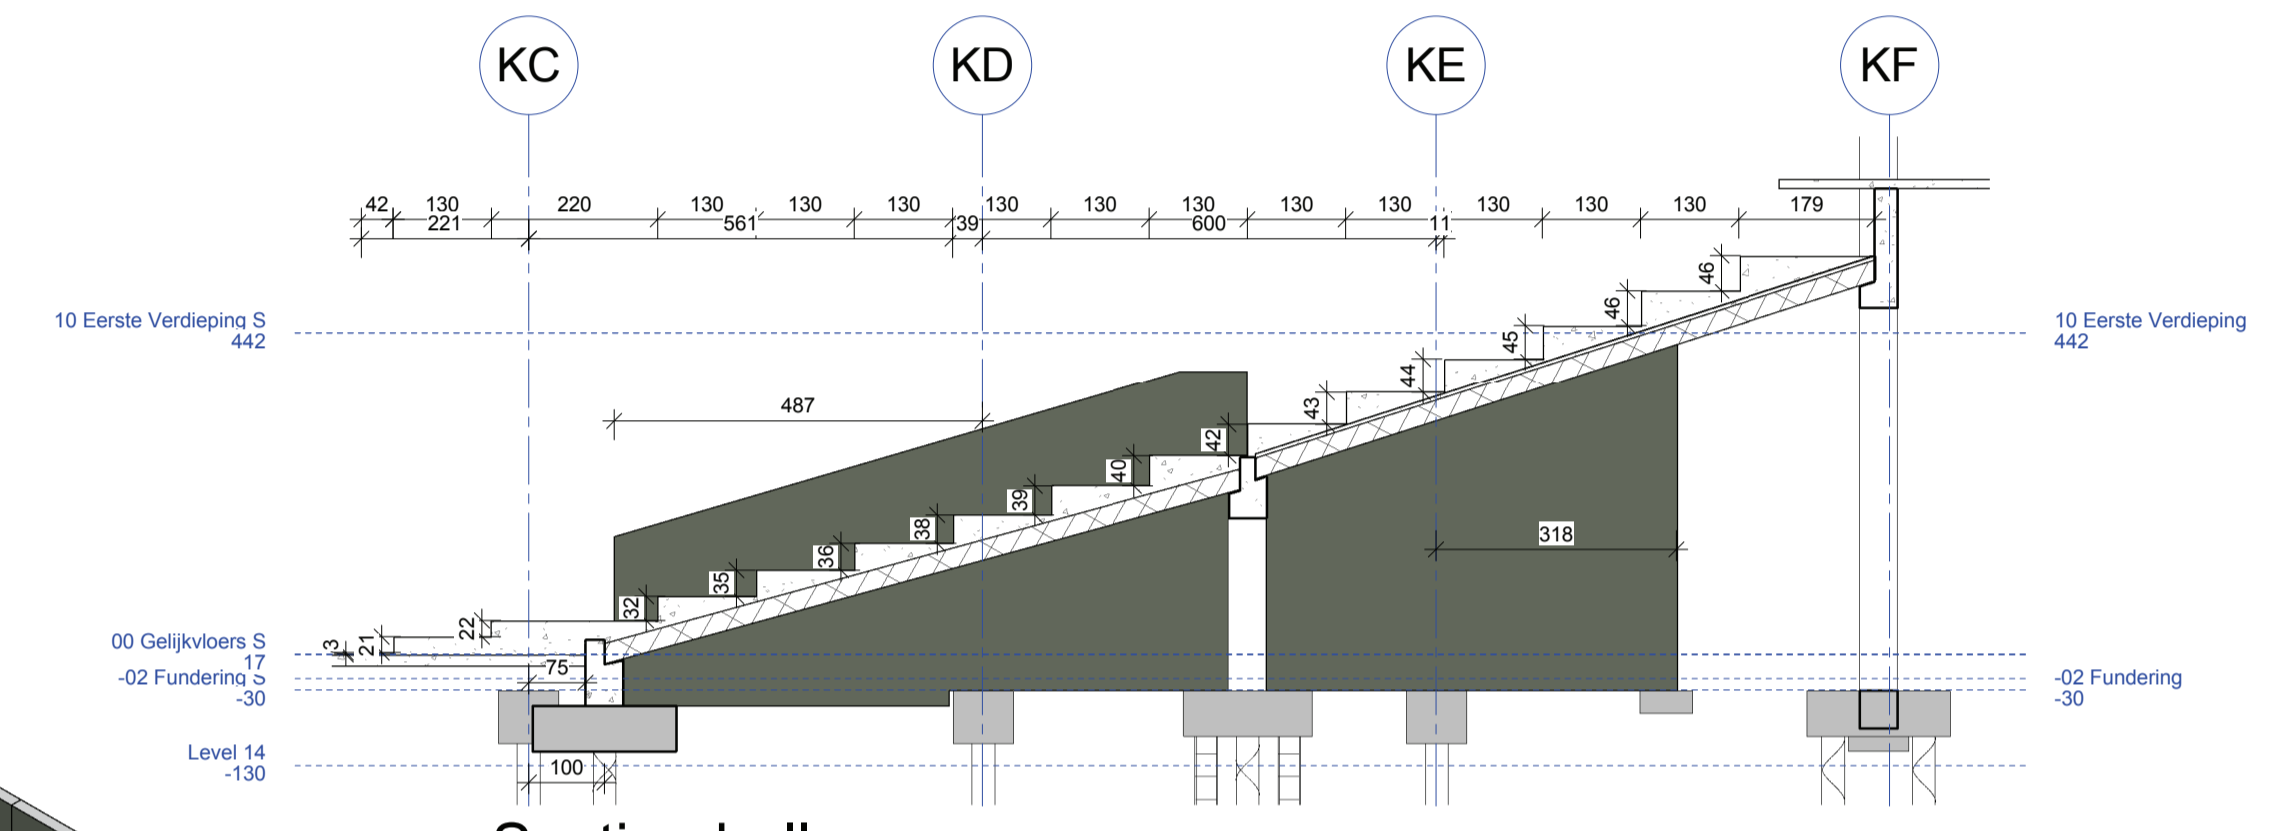

2 Section hall
1 : 100

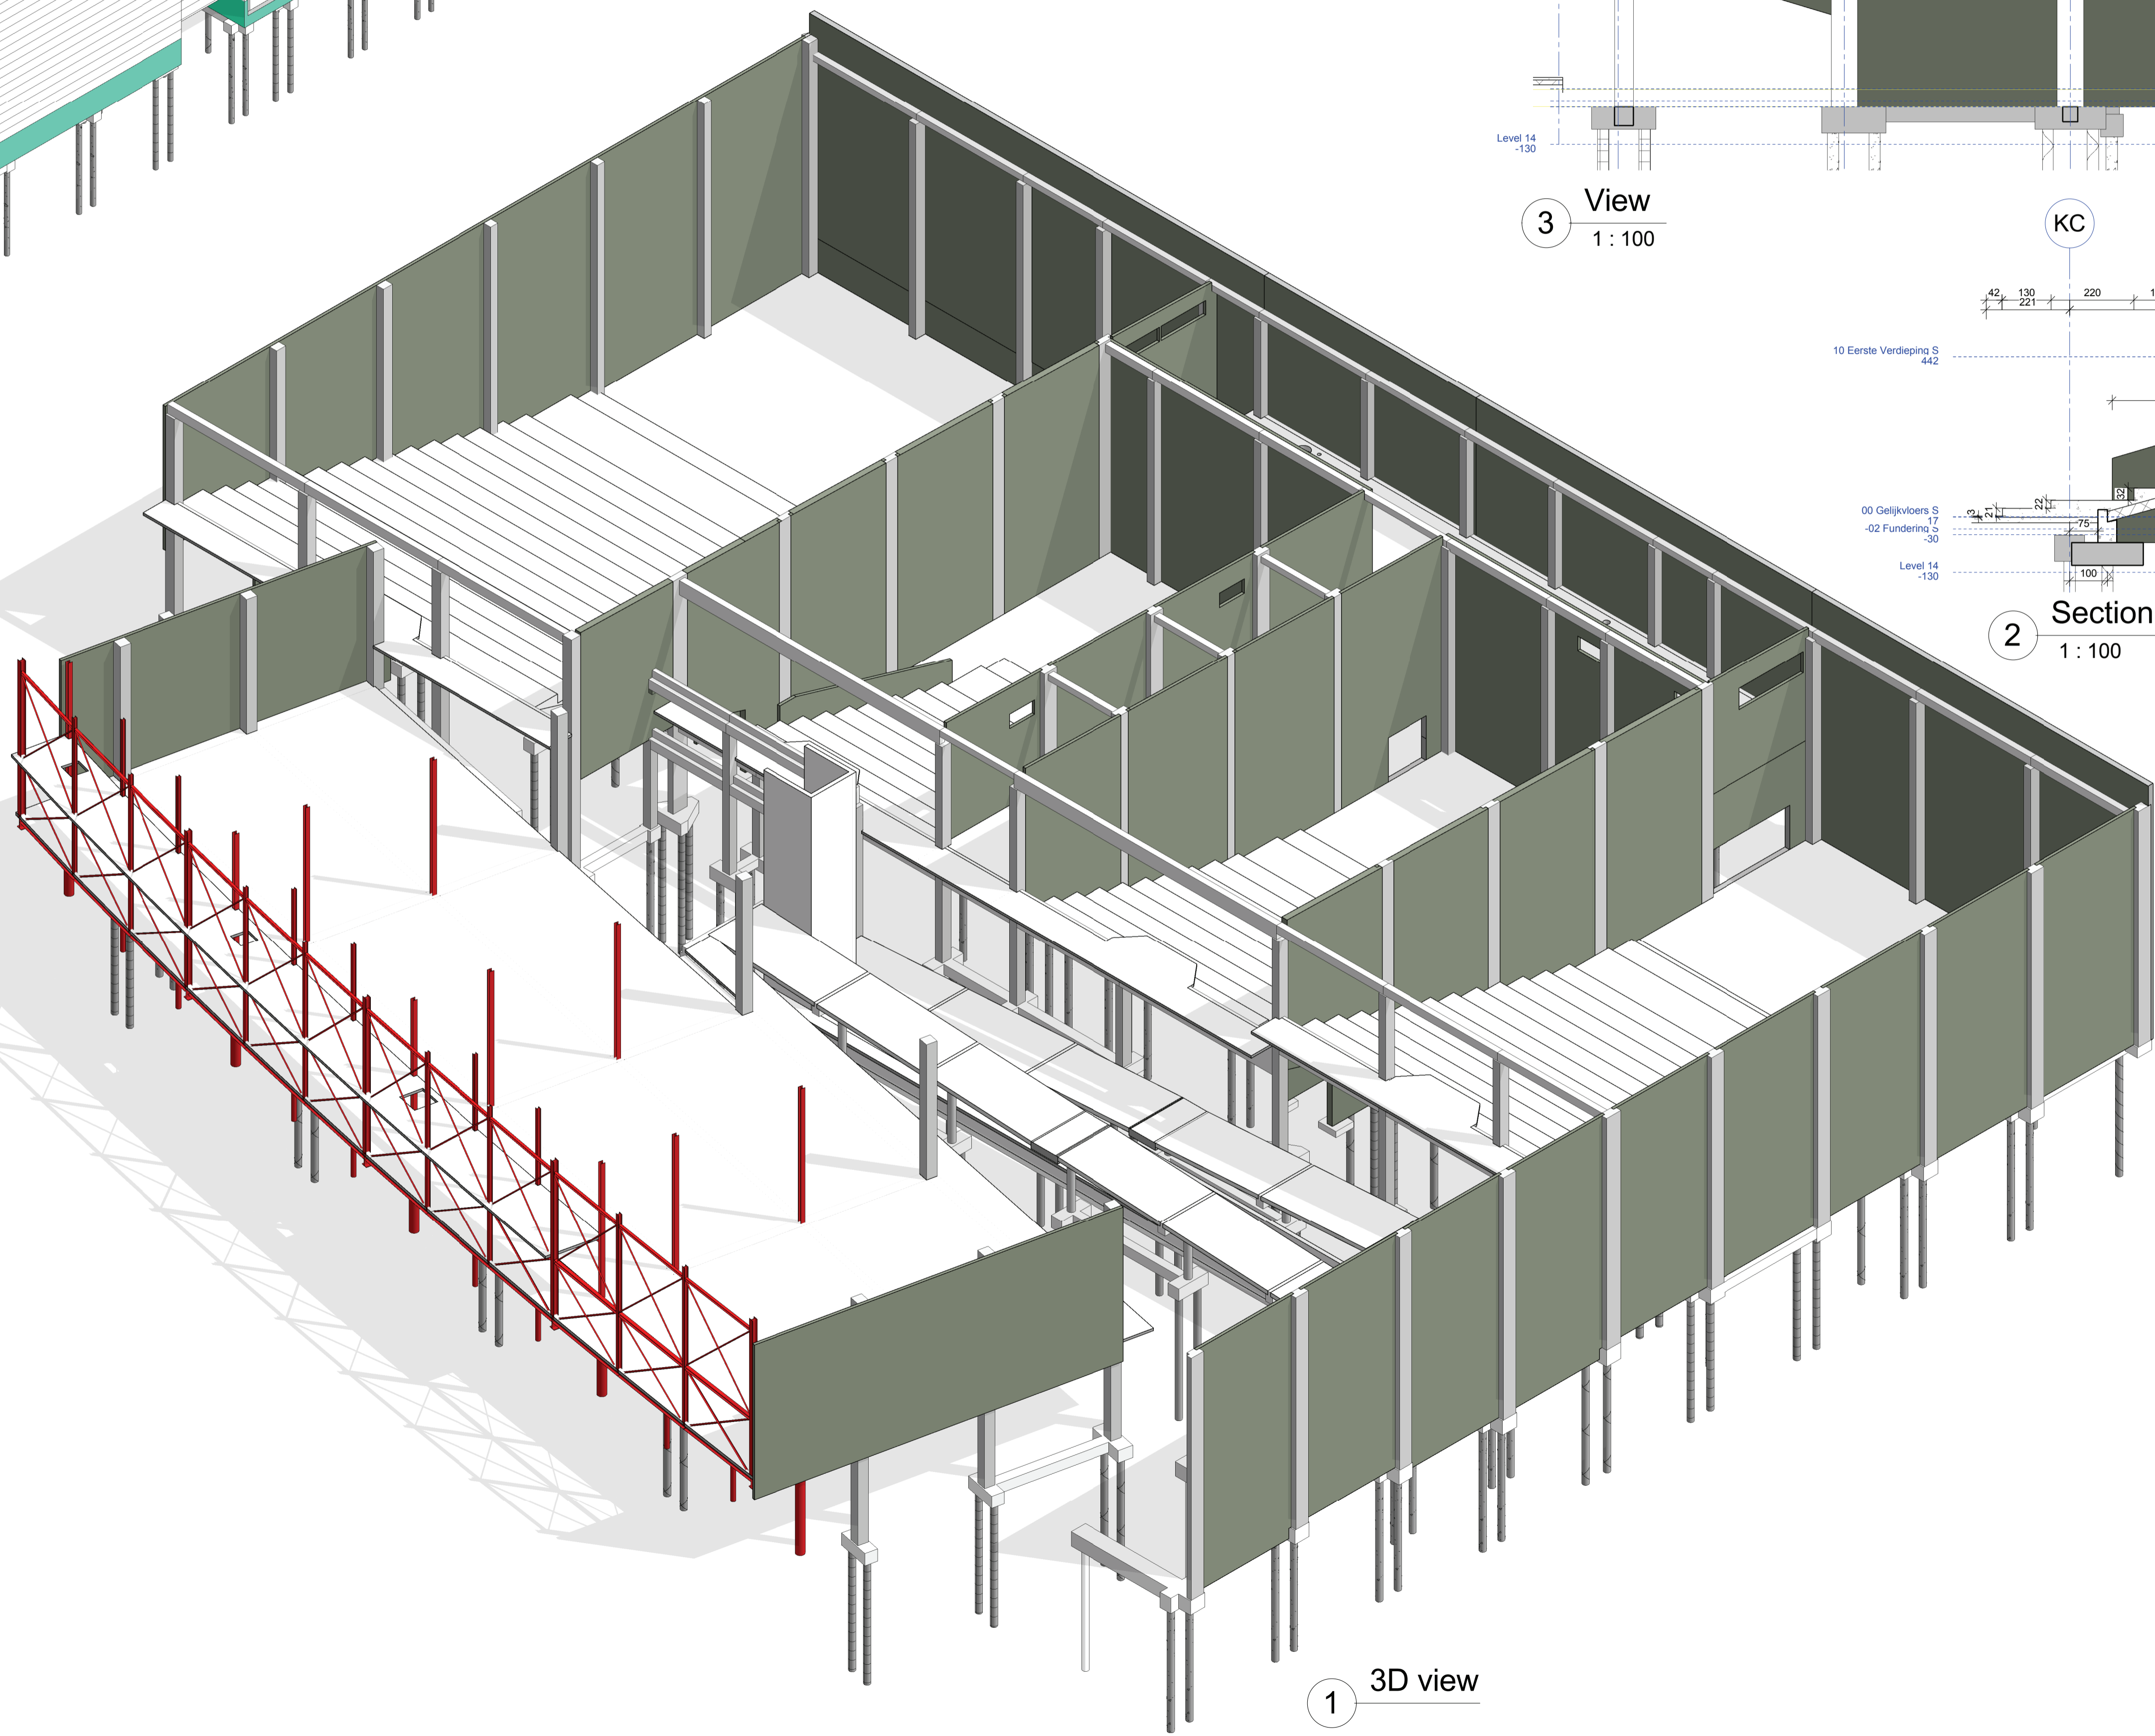

1 3D view

estabilis
STABLE & CREATIVE SOLUTIONS

KINEPOLIS LONGDOZ

LIGGING	GROUP ES*TE
ARCHITECT	AVENUE FIRMIN LECHARLIER 150 B-1093 BRUXELLES Tel. : 02/426 29 90 Fax. : 02/425 30 79
STUDIE STABILITEIT	ESTABILIS nv BEVERSESTEENWEG 612 B-8800 ROESELARE Tel. : 051/43 12 00 Fax. : 051/43 12 50
STUDIE TECHNIEK	STUDIEBUREAU R. BOYDENS bvba AVENUE ALFONS GOSSET 28A B-1702 GROOT-BIJGAARDEN Tel. : 02/468 11 58 Fax. :

plan:
KINEPOLIS LONGDOZ

AANBESTEDING

situatieplan:	complexcode	getekend	nagezien	file-name
		CN	FMe	
	dossiernummer	schaal	datum	
		1/100	28/04/09	
	plannummer	index	x-ref	
	LO/S/001	@		

This document is the sole property of Decatron nv and remains so in the furtherance of our business. It may not be disclosed to third parties without our prior written consent.